


Crash Analysis Studio

Session 9: Ottawa, Ontario



Northbound King Edward Avenue

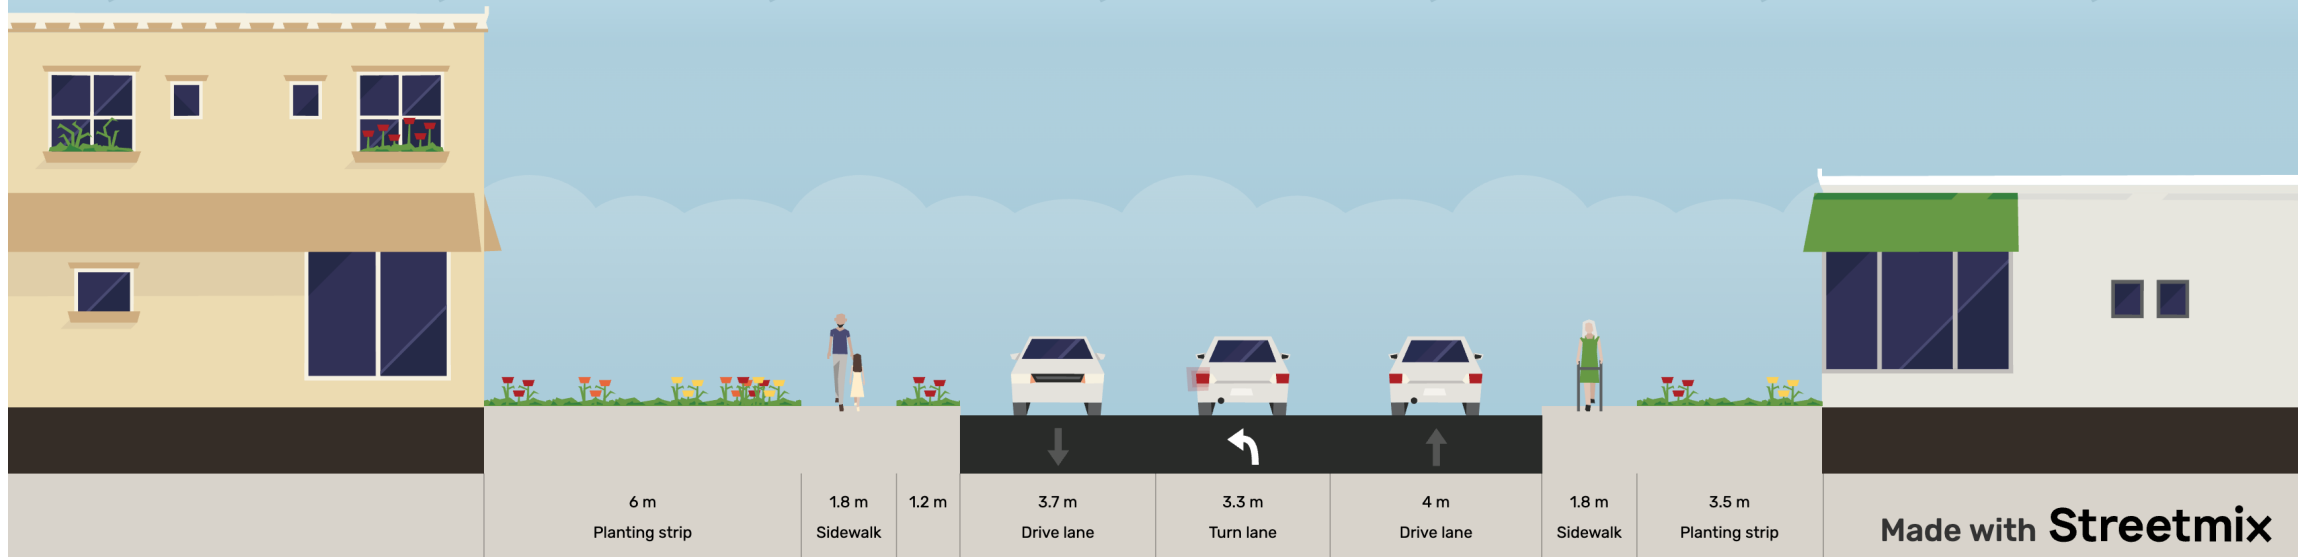

Sidewalk to Sidewalk – Width of 15.8 Meters or ~52 feet
(From Planting Strip to Planting Strip - Width of 25.3 Meters or 83 Feet)