


Crash Analysis Studio

Madison, Wisconsin




Prairie Road (South)

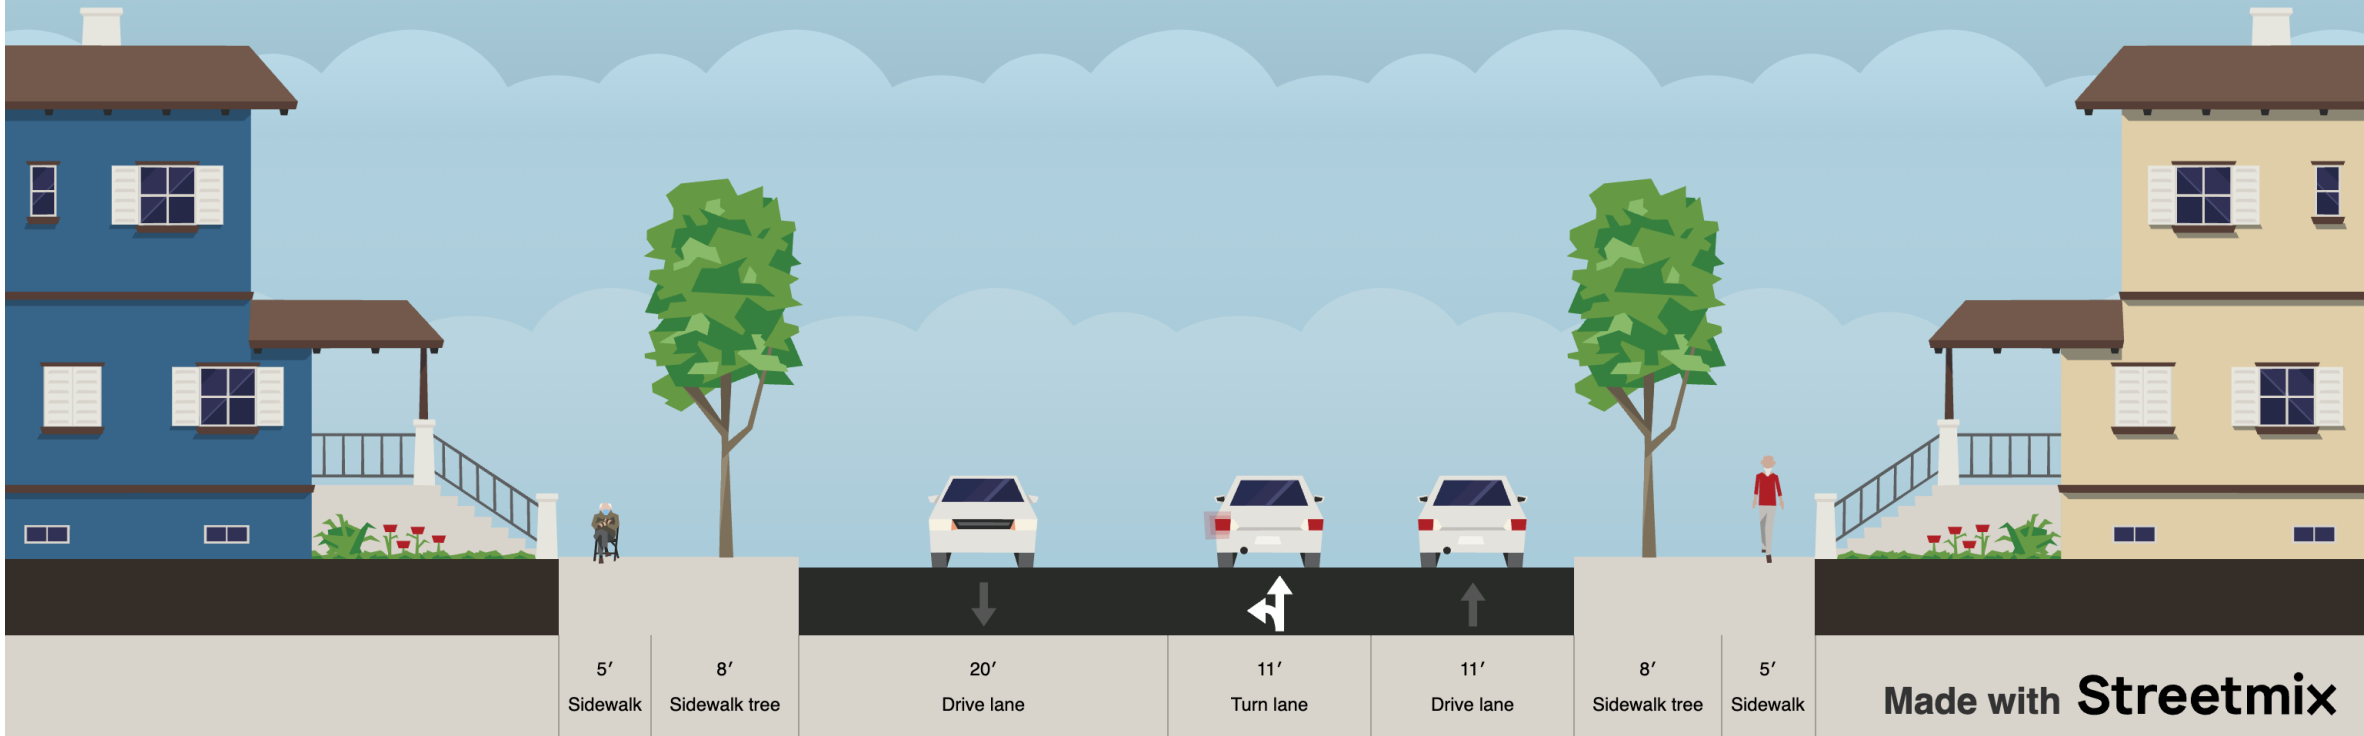

Two 11' Northbound Travel Lanes
20' Southbound Through Lane
5' Sidewalks and 8' Planters
42' across lanes; 68' with Sidewalks and Planters

Raymond Road (East)

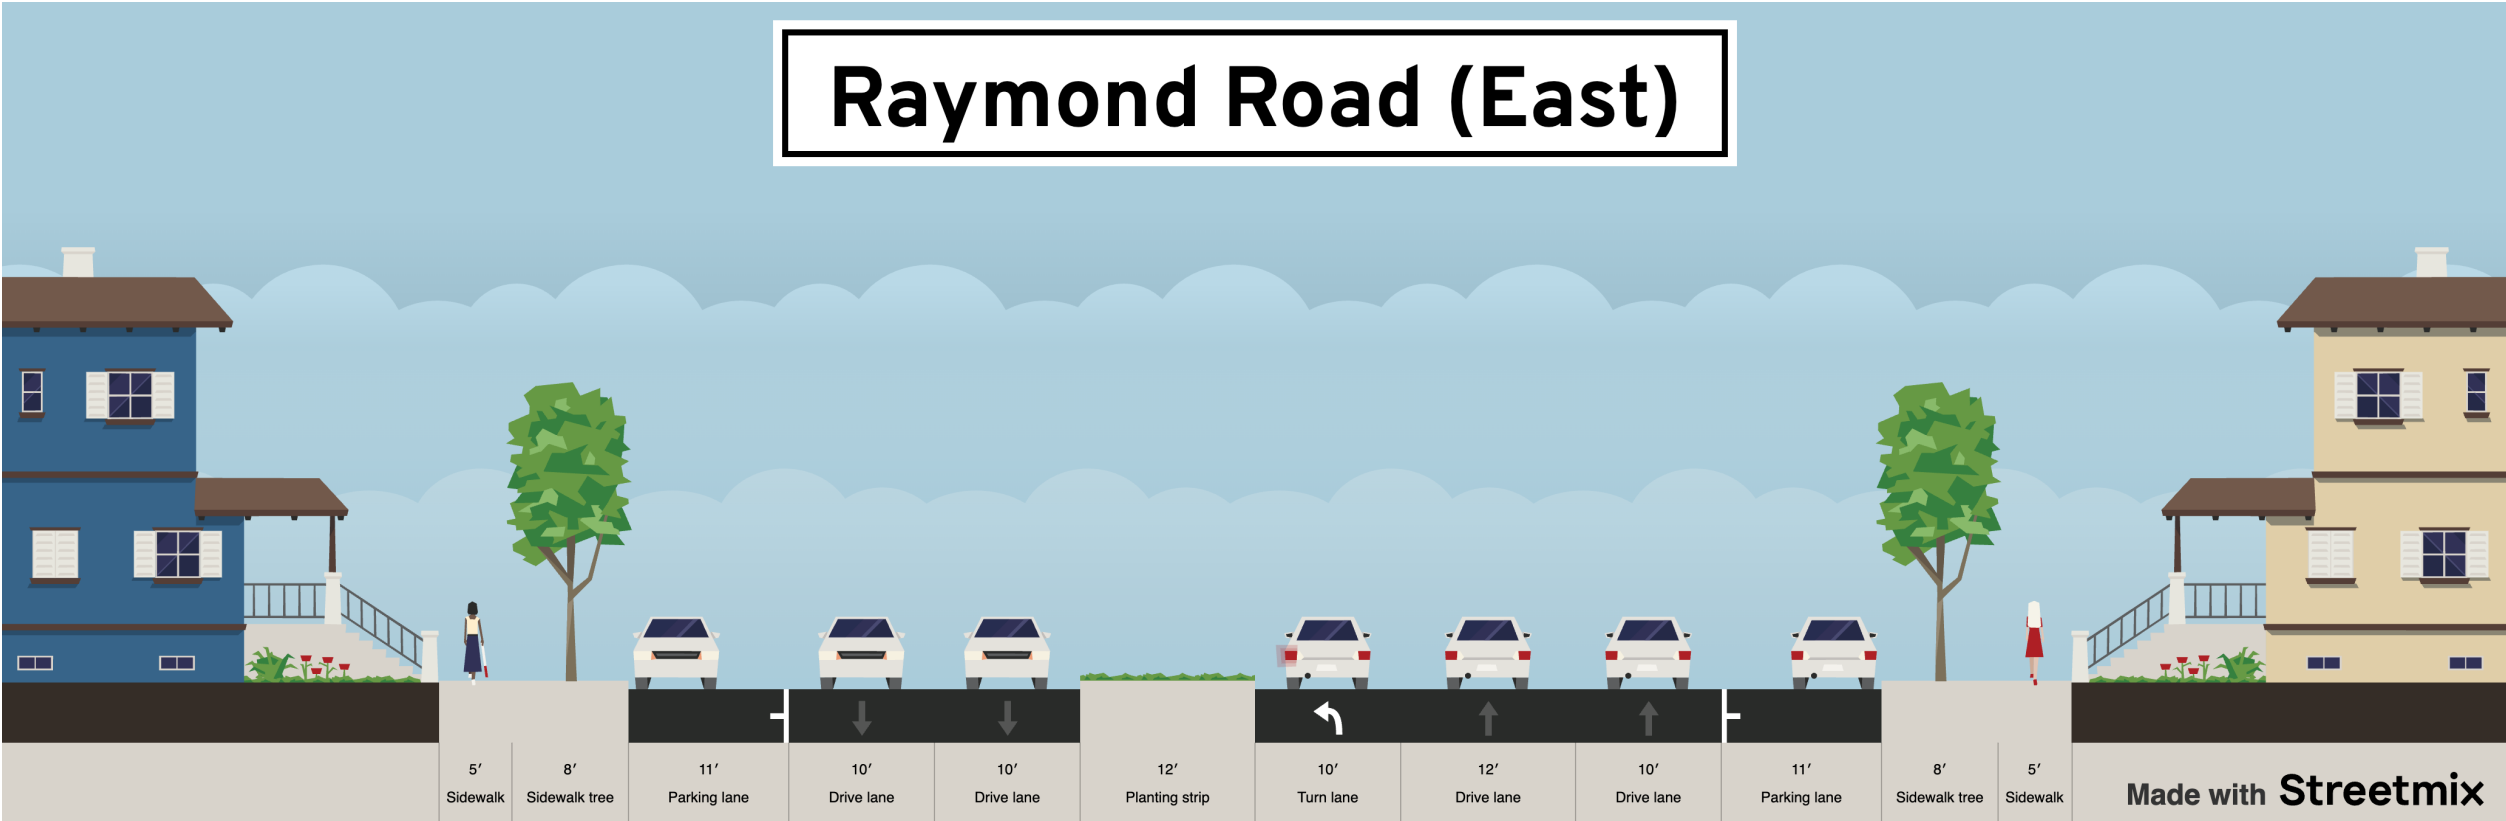

Made with **Streetmix**

FULL ROAD

86' across 7 lanes and median

112' across sidewalks, planters, 7 lanes, and median

EASTBOUND PORTION

11' Parking Lane

Two EB Travel Lanes – One 10', One 12'

10' Dedicated Left-Turn Lane

43' across EB lanes